




**PHUKET SUNSHINE VILLAGE
MASTER PLAN**

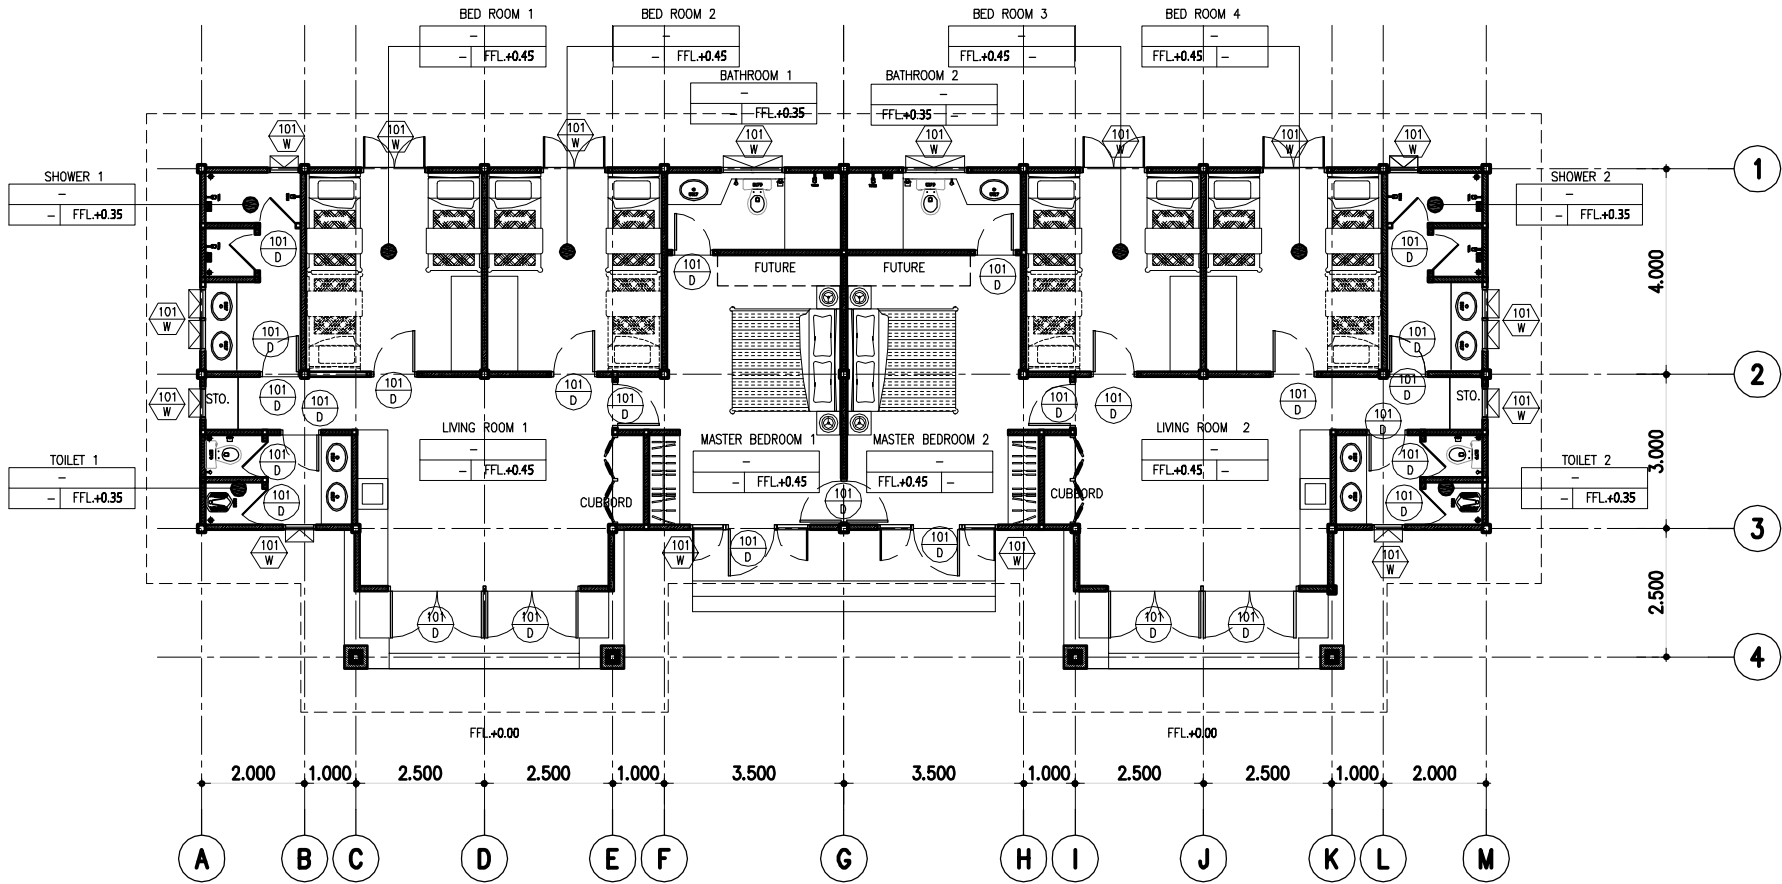





TOMARYK DESIGN (THAILAND) CO.,LTD.
 32/12 Soi Sukhumvit 31, Sukhumvit Road, Klongton Nua,
 Khet Wattana Bangkok 10110 THAILAND Tel:(662) 02-204-1493-5
 Fax:(662) 02-204-1496 E-mail:Tomaryk@cscoms.com

ANY DISCREPANCIES FOUND SHOULD BE REPORTED TO
 THE ARCHITECT/ENGINEER PRIOR TO THE WORK COMMENCING

Revision	Description	By	Date



Architecture	วิมลสุดา บุญเลิศกุล 2-8-0 6359	Electrical Engineers	-
Structure Engineers	-	Mechanical Engineers	-
		Sanitary Engineers	-

Project			A
Phuket Sunshine Village Villa			
Drawing Description			
GROUND FLOOR PLAN			
Date	Scale	Drawing No.	
18-07-2005	1:100	B101-04	
Drawn By	CHOA	File Name	



**PHUKET SUNSHINE VILLAGE
ELEVATION**



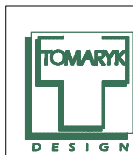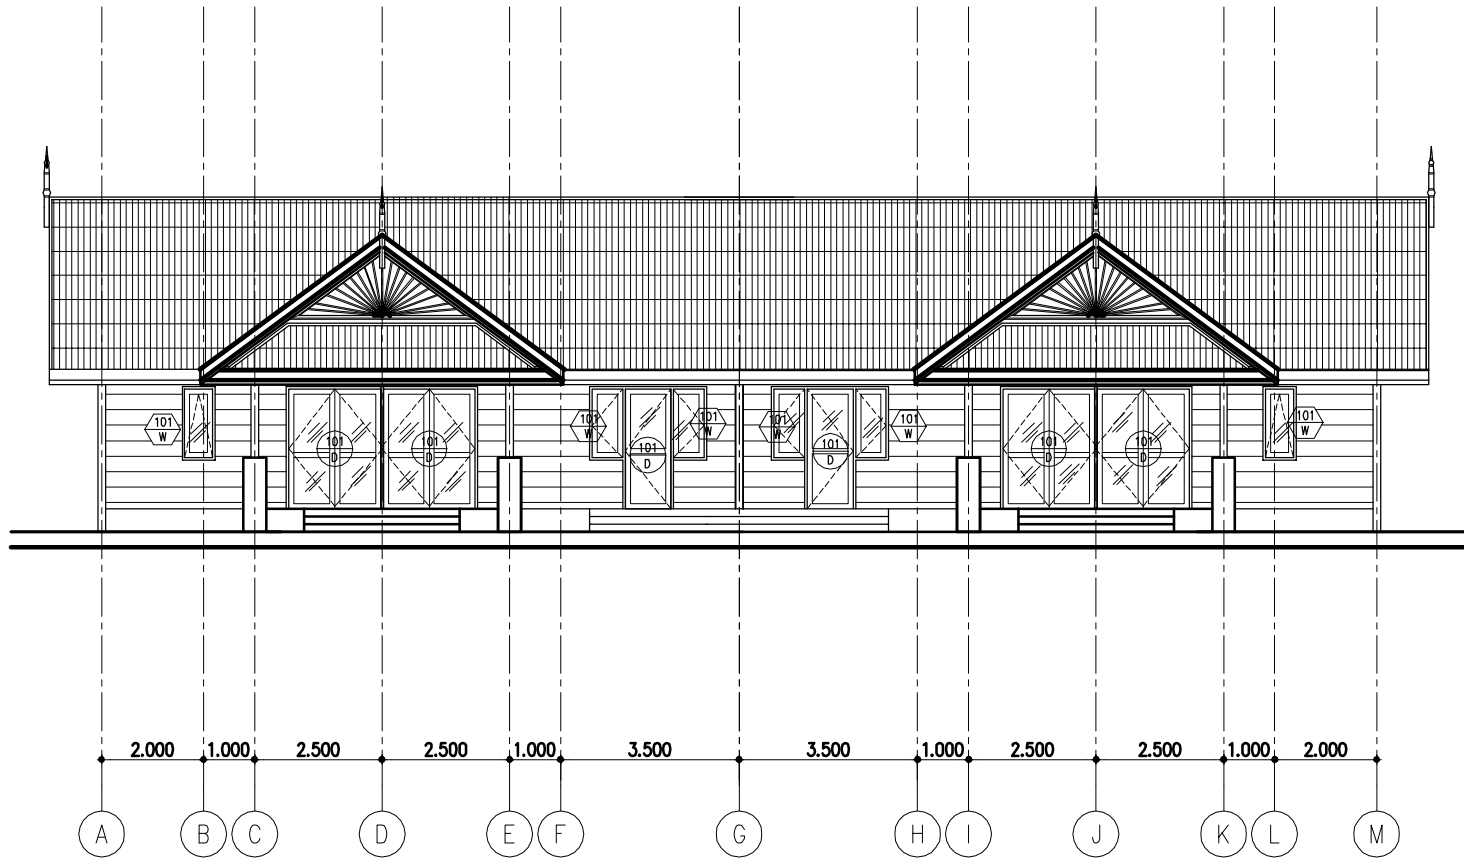

TOMARYK DESIGN (THAILAND) CO.,LTD.

321/2 Soi Sukhumvit 31, Sukhumvit Road, Klongton Nua,
Khet Wattana Bangkok 10110 THAILAND Tel:(662) 02-204-1493-5
Fax:(662) 02-204-1496 E-mail:Tomaryk@cascome.com


ANY DISCREPANCIES FOUND SHOULD BE REPORTED TO
THE ARCHITECT/ENGINEER PRIOR TO THE WORK COMMENCING

Revision	Description	By	Date
-	-	-	-

Architecture	วิศกรสถาปัตย์	ภ.สถ. 6359	Electrical Engineers	-	-
Structure Engineers	-	-	Mechanical Engineers	-	-
-	-	-	Sanitary Engineers	-	-

Project		Phuket Sunshine Village Villa	
Drawing Description		ELEVATION 1	
Date	18-07-2005	Scale	1:100
Drawn By	CHOA	Drawing No.	B201-01
File Name		-	

A

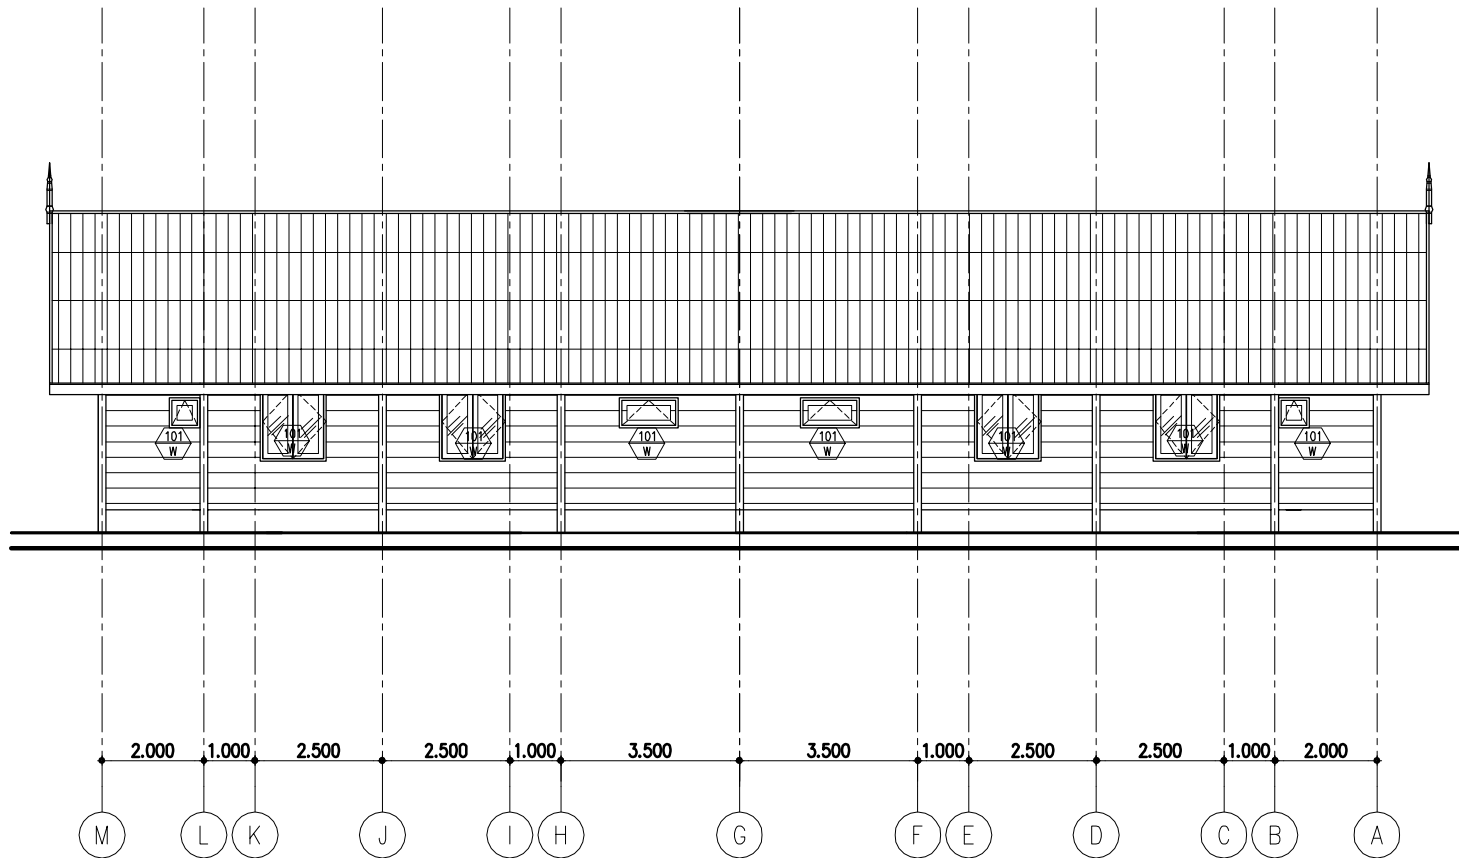

TOMARYK DESIGN (THAILAND) CO.,LTD.
 321/2 Soi Sukhumvit 31, Sukhumvit Road, Klongton Nua,
 Khet Wattana Bangkok 10110 THAILAND Tel:(662) 02-204-1493-5
 Fax:(662) 02-204-1496 E-mail:Tomaryk@cascome.com



ANY DISCREPANCIES FOUND SHOULD BE REPORTED TO
 THE ARCHITECT/ENGINEER PRIOR TO THE WORK COMMENCING

Revision	Description	By	Date
-	-	-	-

Architecture	วิมลฤๅษี ภูมิลักษณ์กุล	ท.ชด. 6359	Electrical Engineers	-	-
Structure Engineers	-	-	Mechanical Engineers	-	-
	-	-	Sanitary Engineers	-	-

Project		Phuket Sunshine Village Villa	
Drawing Description		ELEVATION 2	
Date	18-07-2005	Scale	1:100
Drawn By	CHOA	Drawing No.	B201-01
		File Name	

Issue
A

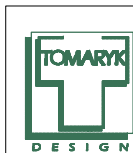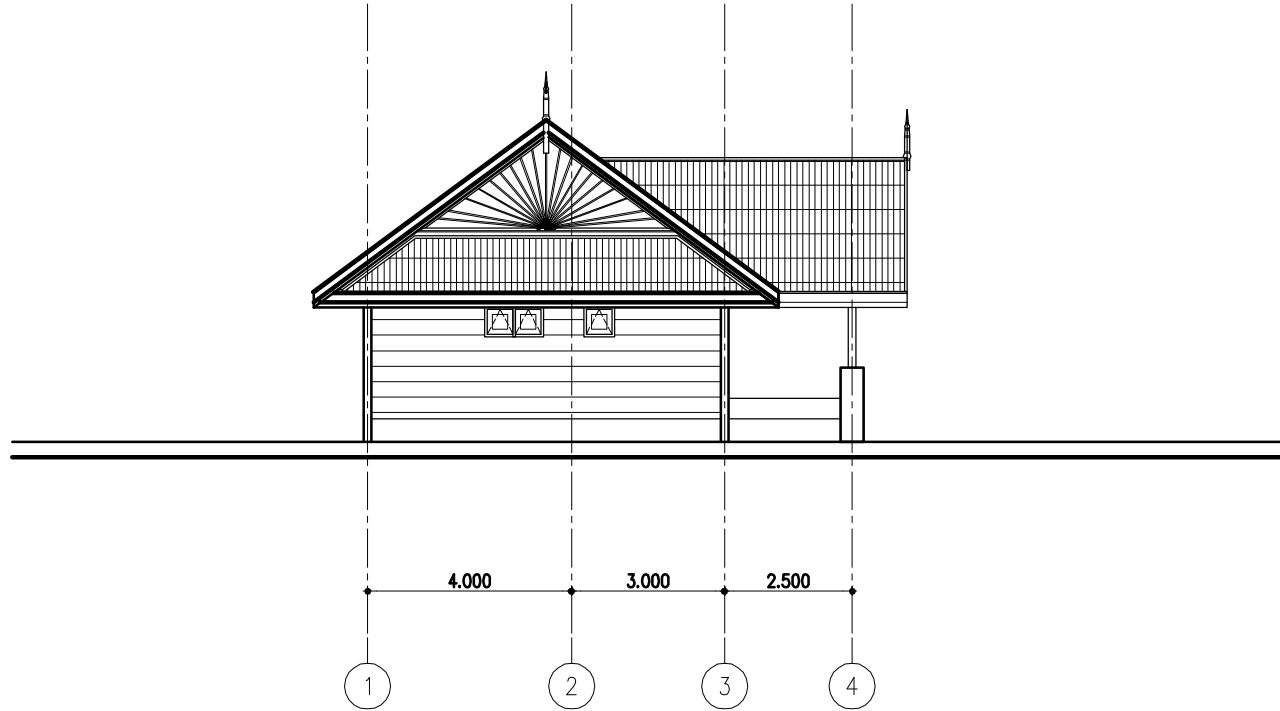

TOMARYK DESIGN (THAILAND) CO.,LTD.


321/2 Soi Sukhumvit 31, Sukhumvit Road, Klongton Nua,
Khet Wattana Bangkok 10110 THAILAND Tel:(662) 02-204-1493-5
Fax:(662) 02-204-1496 E-mail:Tomaryk@cascome.com

ANY DISCREPANCIES FOUND SHOULD BE REPORTED TO
THE ARCHITECT/ENGINEER PRIOR TO THE WORK COMMENCING

Revision	Description	By	Date
-	-	-	-

Architecture	วิศกรสถาปัตย์	ภ.สถิต 6359	Electrical Engineers	-	-
Structure Engineers	-	-	Mechanical Engineers	-	-
	-	-	Sanitary Engineers	-	-

Project		Phuket Sunshine Village Villa	
Drawing Description		ELEVATION 3	
Date	Scale	Drawing No.	Issue
18-07-2005	1:100	B201-01	A
Drawn By		File Name	
NAAM			

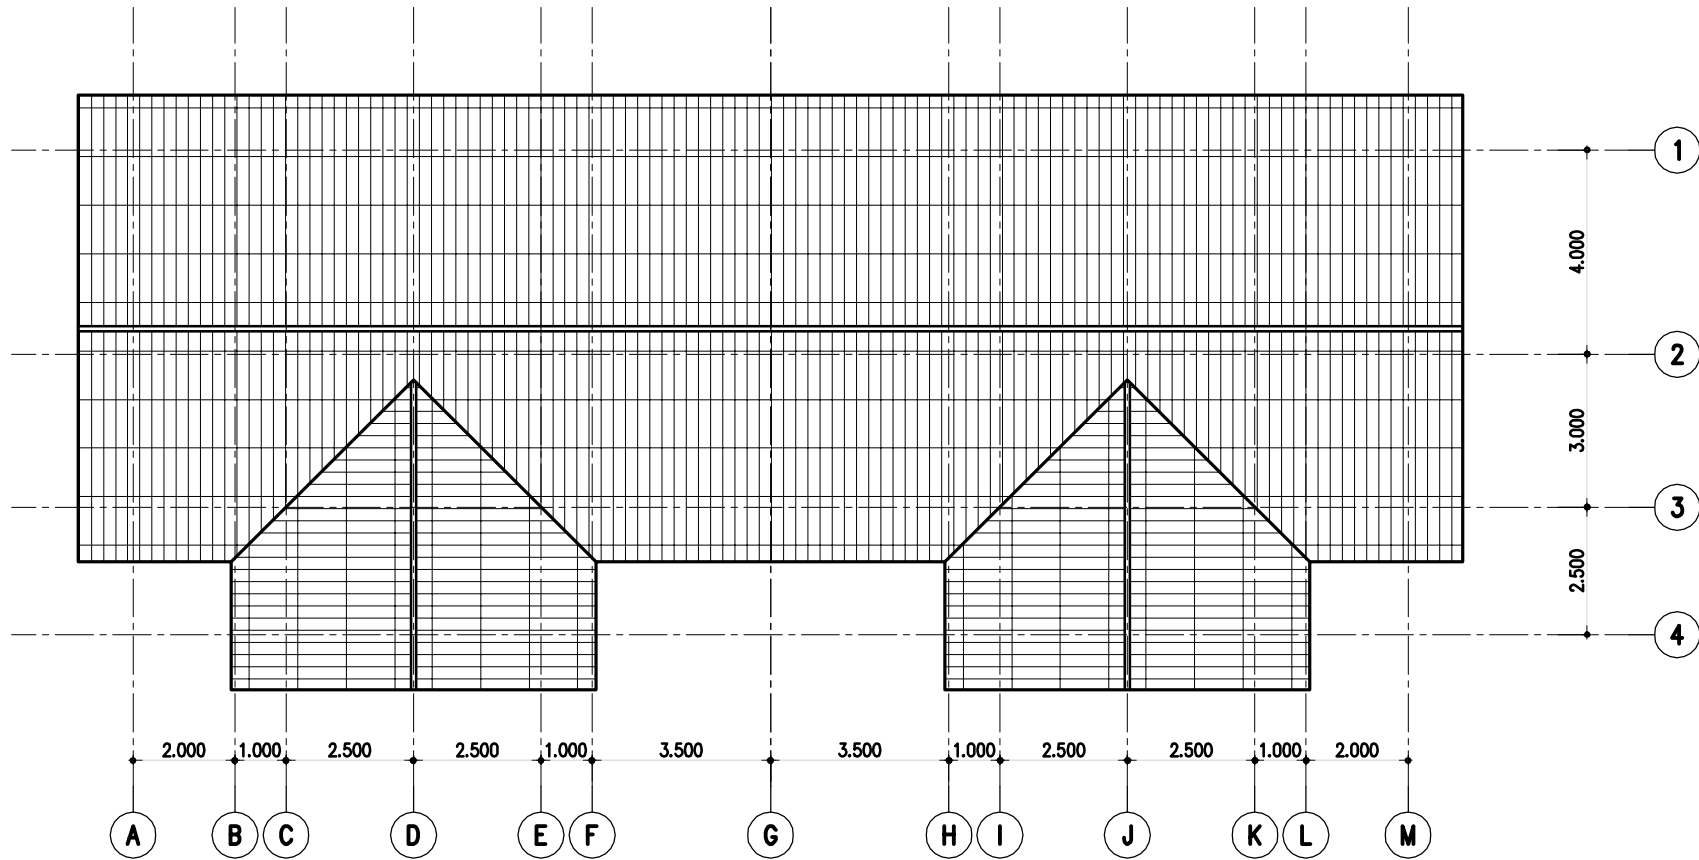



TOMARYK DESIGN (THAILAND) CO.,LTD.
 321/2 Soi Sukhumvit 31, Sukhumvit Road, Klongton Nua,
 Khet Wattana Bangkok 10110 THAILAND Tel:(662) 02-204-1493-5
 Fax:(662) 02-204-1496 E-mail:Tomaryk@cascoms.com

ANY DISCREPANCIES FOUND SHOULD BE REPORTED TO
 THE ARCHITECT/ENGINEER PRIOR TO THE WORK COMMENCING

Revision	Description	By	Date
-	-	-	-

Architecture	วิมลฤๅษิณี งาม 6359	Electrical Engineers	-
Structure Engineers	-	Mechanical Engineers	-
		Sanitary Engineers	-

Project		Phuket Sunshine Village Villa	
Drawing Description		ROOF PLAN	
Date	Scale	Drawing No.	Issue
18-07-2005	1:100	B101-05	A
Drawn By	CHOA	File Name	

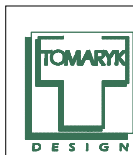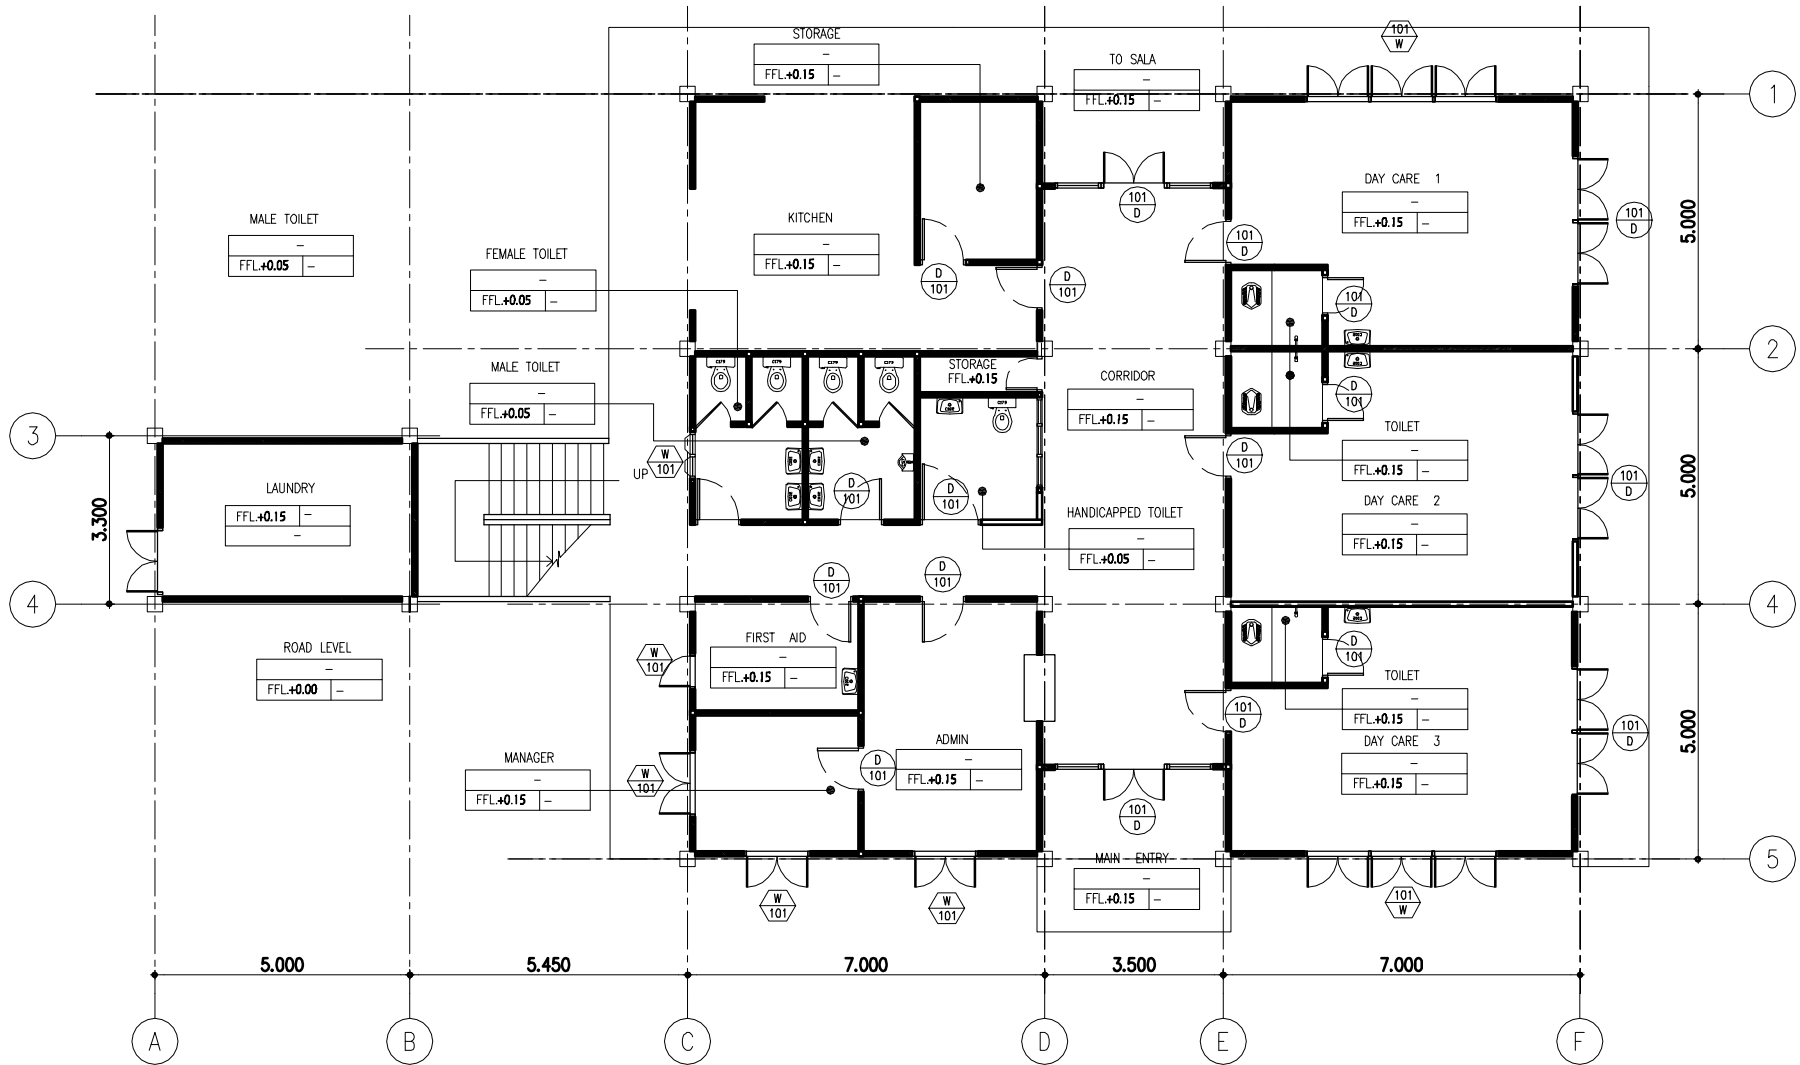

TOMARYK DESIGN (THAILAND) CO.,LTD.


321/2 Soi Sukhumvit 31, Sukhumvit Road, Klongton Nua,
Khet Wattana Bangkok 10110 THAILAND Tel:(662) 02-204-1483-5
Fax:(662) 02-204-1496 E-mail:Tomaryk@cascome.com


ANY DISCREPANCIES FOUND SHOULD BE REPORTED TO
THE ARCHITECT/ENGINEER PRIOR TO THE WORK COMMENCING


Revision	Description	By	Date


Architecture	วิมลสุดา ภูมิสุตวิมลกุล	ท.ช.ต. 6359	Electrical Engineers	-	-
Structure Engineers	-	-	Mechanical Engineers	-	-
-	-	-	Sanitary Engineers	-	-

Project		Phuket Sunshine Village Main Building	
Drawing Description		LOWER FLOOR PLAN	
Date	18-07-2005	Scale	1:100
Drawn By	Naam	Drawing No.	B101-01
Issue		A	

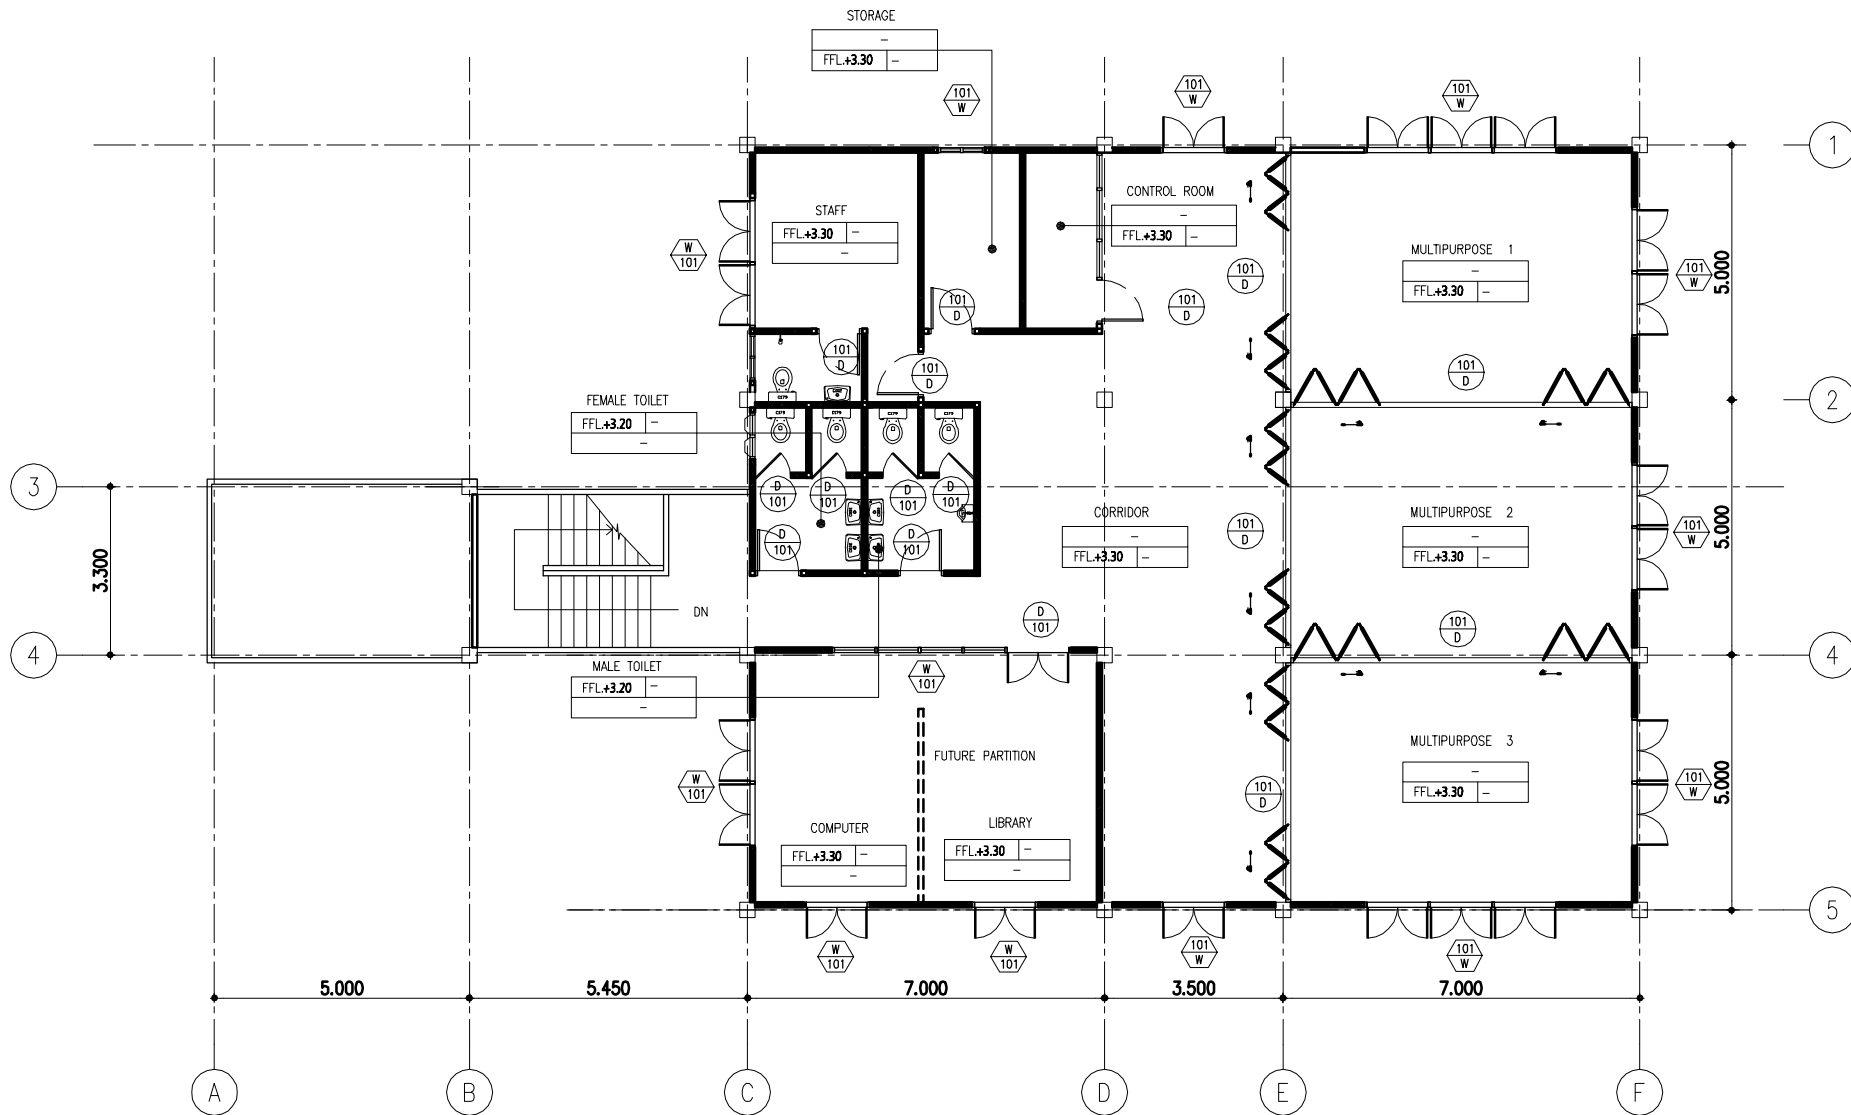

	TOMARYK DESIGN (THAILAND) CO.,LTD. 321/2 Soi Sukhumvit 31, Sukhumvit Road, Klong Klongton Nua, Khet Wattana Bangkok 10110 THAILAND Tel:(662) 02-204-1493-5 Fax:(662) 02-204-1496 E-mail:Tomyark@cascome.com			Architecture Structure Engineers	วิศวกร สถาปัตย์ 6359	Electrical Engineers Mechanical Engineers Sanitary Engineers	Project Phuket Sunshine Village Main Building Drawing Description UPPER FLOOR PLAN	Date 18-07-2005	Scale 1:100	Drawing No. B101-02	Issue A	
	ANY DISCREPANCIES FOUND SHOULD BE REPORTED TO THE ARCHITECT/ENGINEER PRIOR TO THE WORK COMMENCING				Revision	Description	By	Date	Drawn By CHOA	File Name		

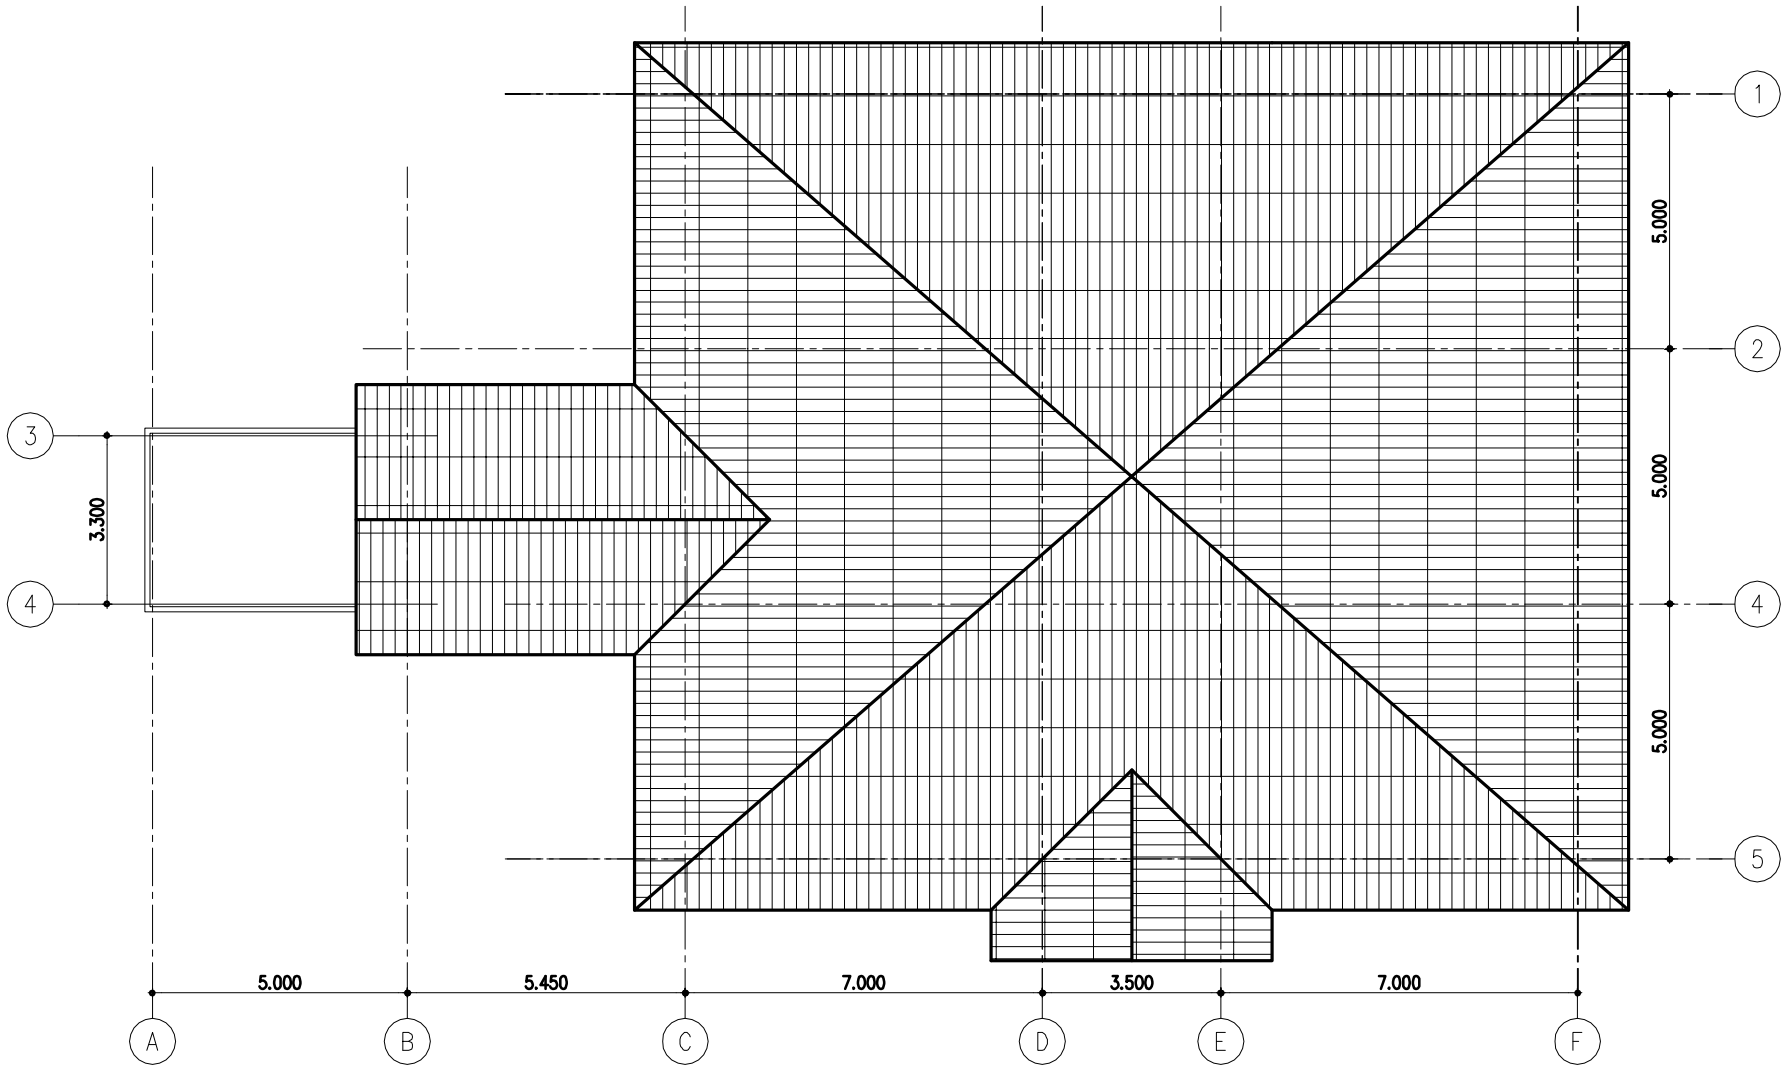

	TOMARYK DESIGN (THAILAND) CO.,LTD. 321/2 Soi Sukhumvit 31, Sukhumvit Road, Klongton Nua, Khet Wattana Bangkok 10110 THAILAND Tel:(662) 02-204-1493-5 Fax:(662) 02-204-1496 E-mail:Tomaryk@cascome.com				Architecture		วิศวกร ภูมิสถาปัตย์ 6359		Electrical Engineers		Project Phuket Sunshine Village Main Building	
	ANY DISCREPANCIES FOUND SHOULD BE REPORTED TO THE ARCHITECT/ENGINEER PRIOR TO THE WORK COMMENCING				Structure Engineers				Mechanical Engineers		Drawing Description ROOF PLAN	
Revision Description By Date								Sanitary Engineers		Date 18-07-2005 Scale 1:100 Drawing No. B101-03		File Name
								Drawn By CHOA		File Name		